




**1 FLOOR PLAN**  
A201 SCALE 1/8" = 1'-0"

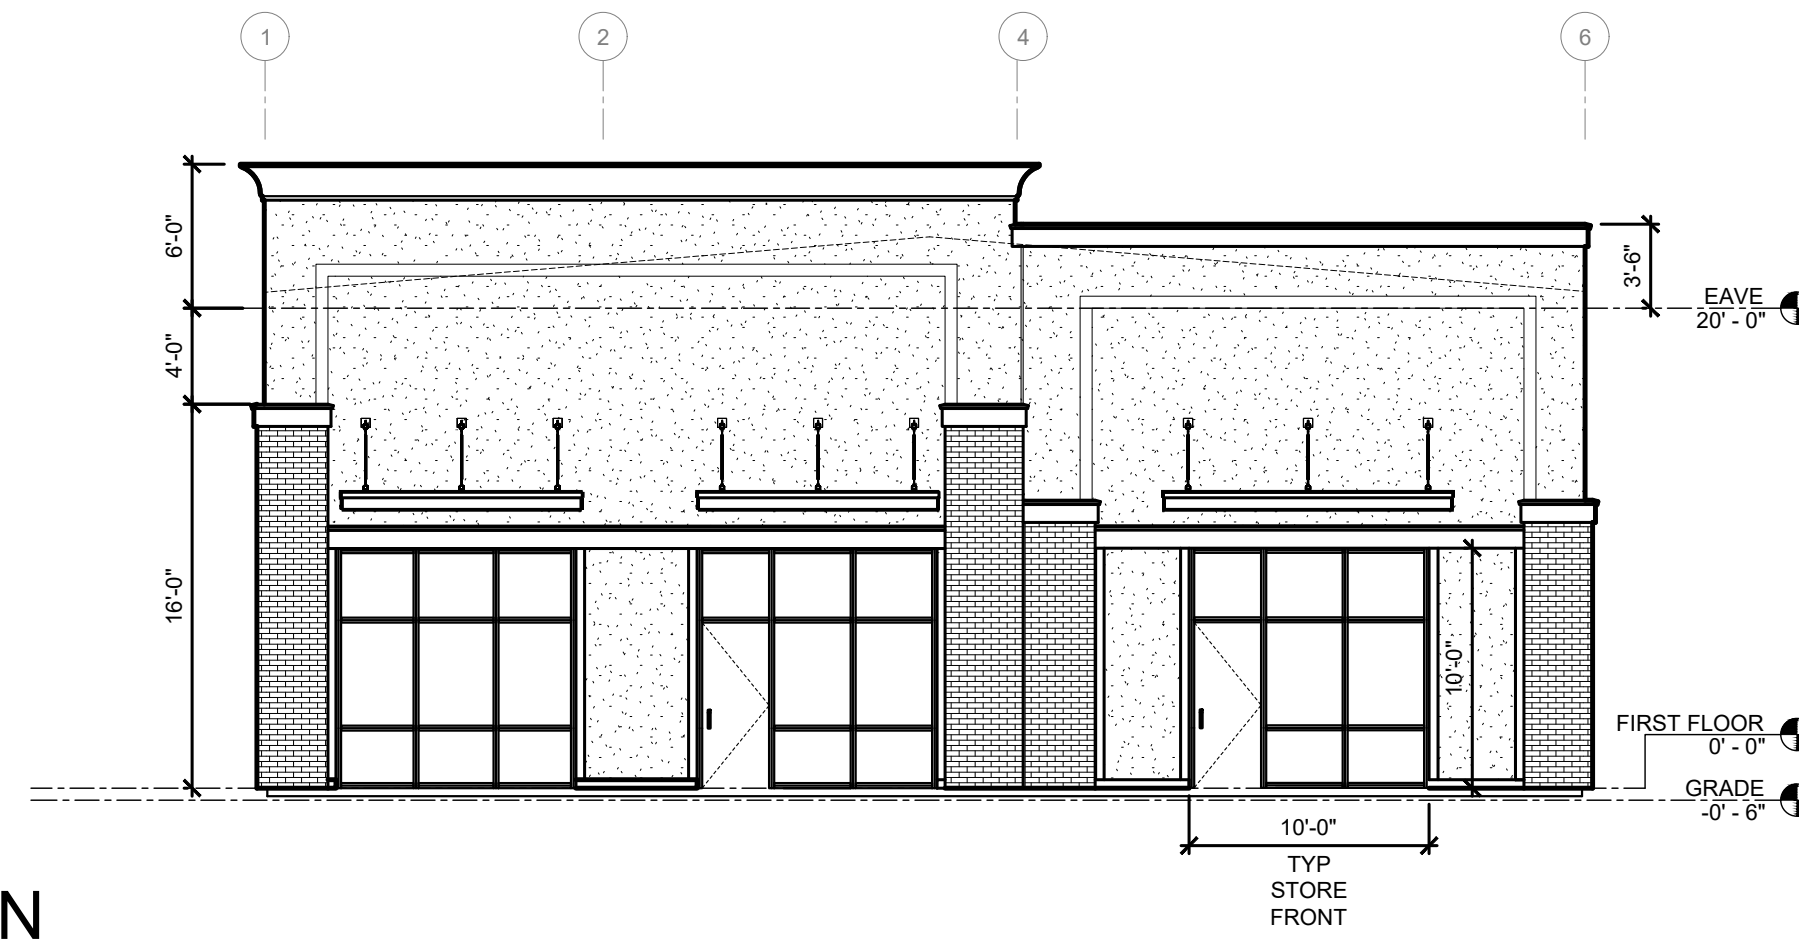


**2 FRONT ELEVATION**  
A201 SCALE 1/8" = 1'-0"

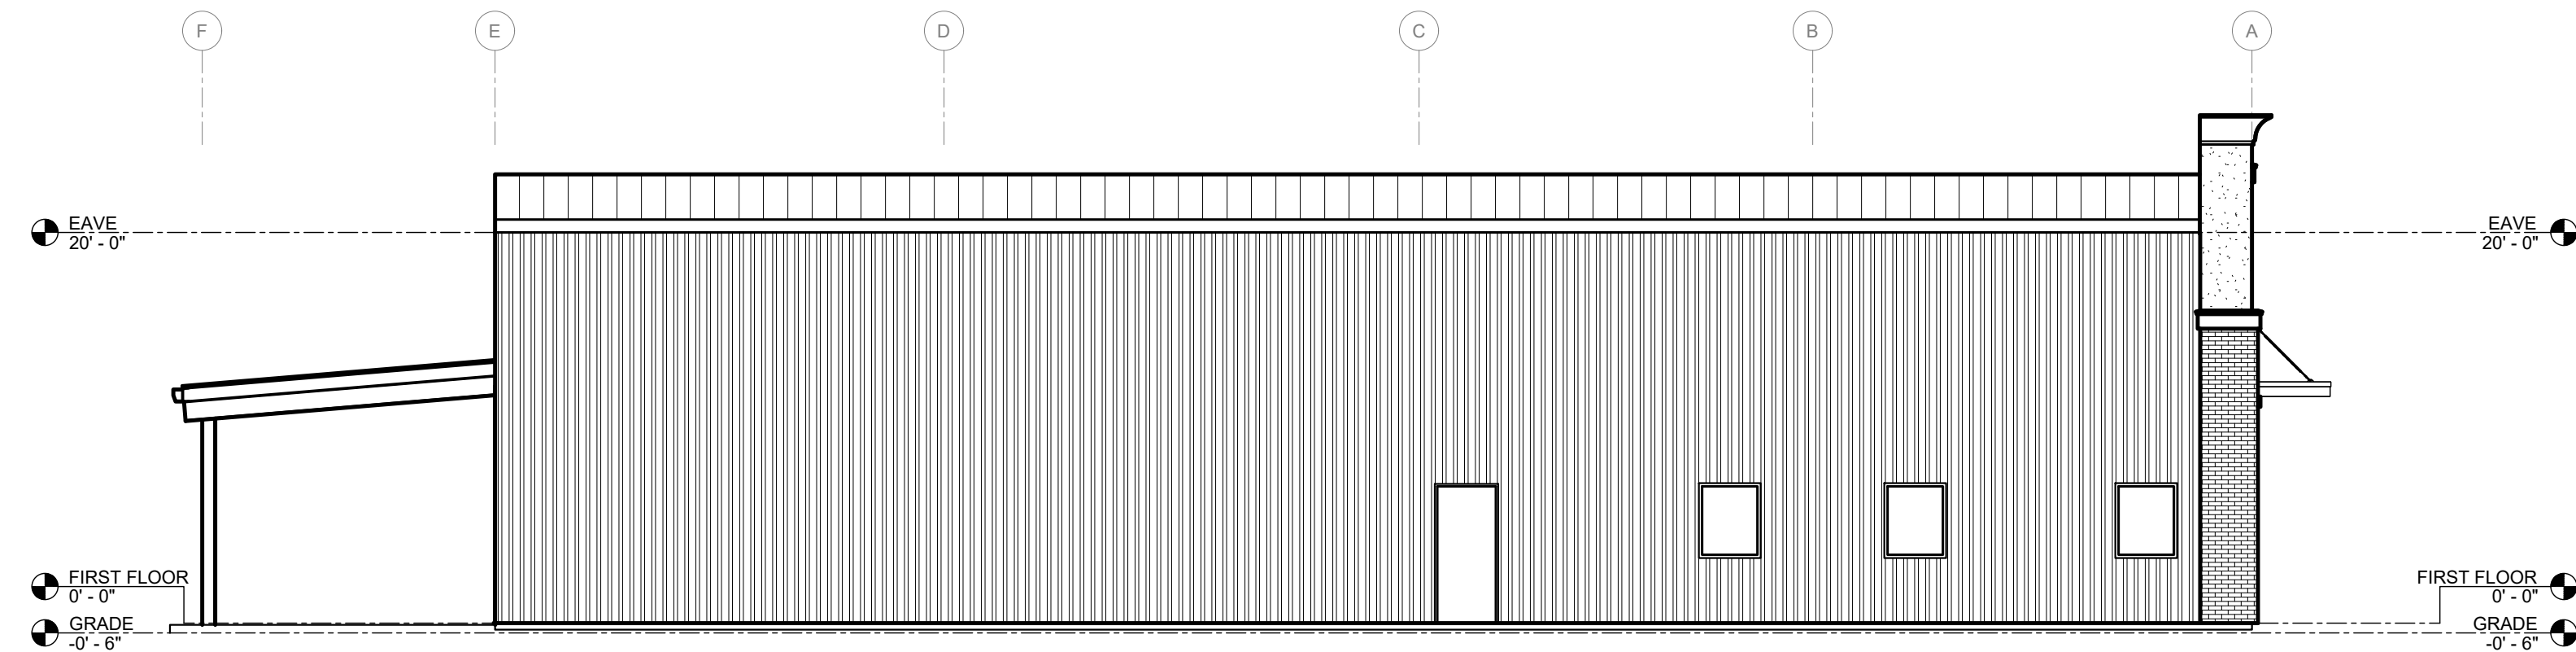

**3 SIDE ELEVATION**  
A201 SCALE 1/8" = 1'-0"

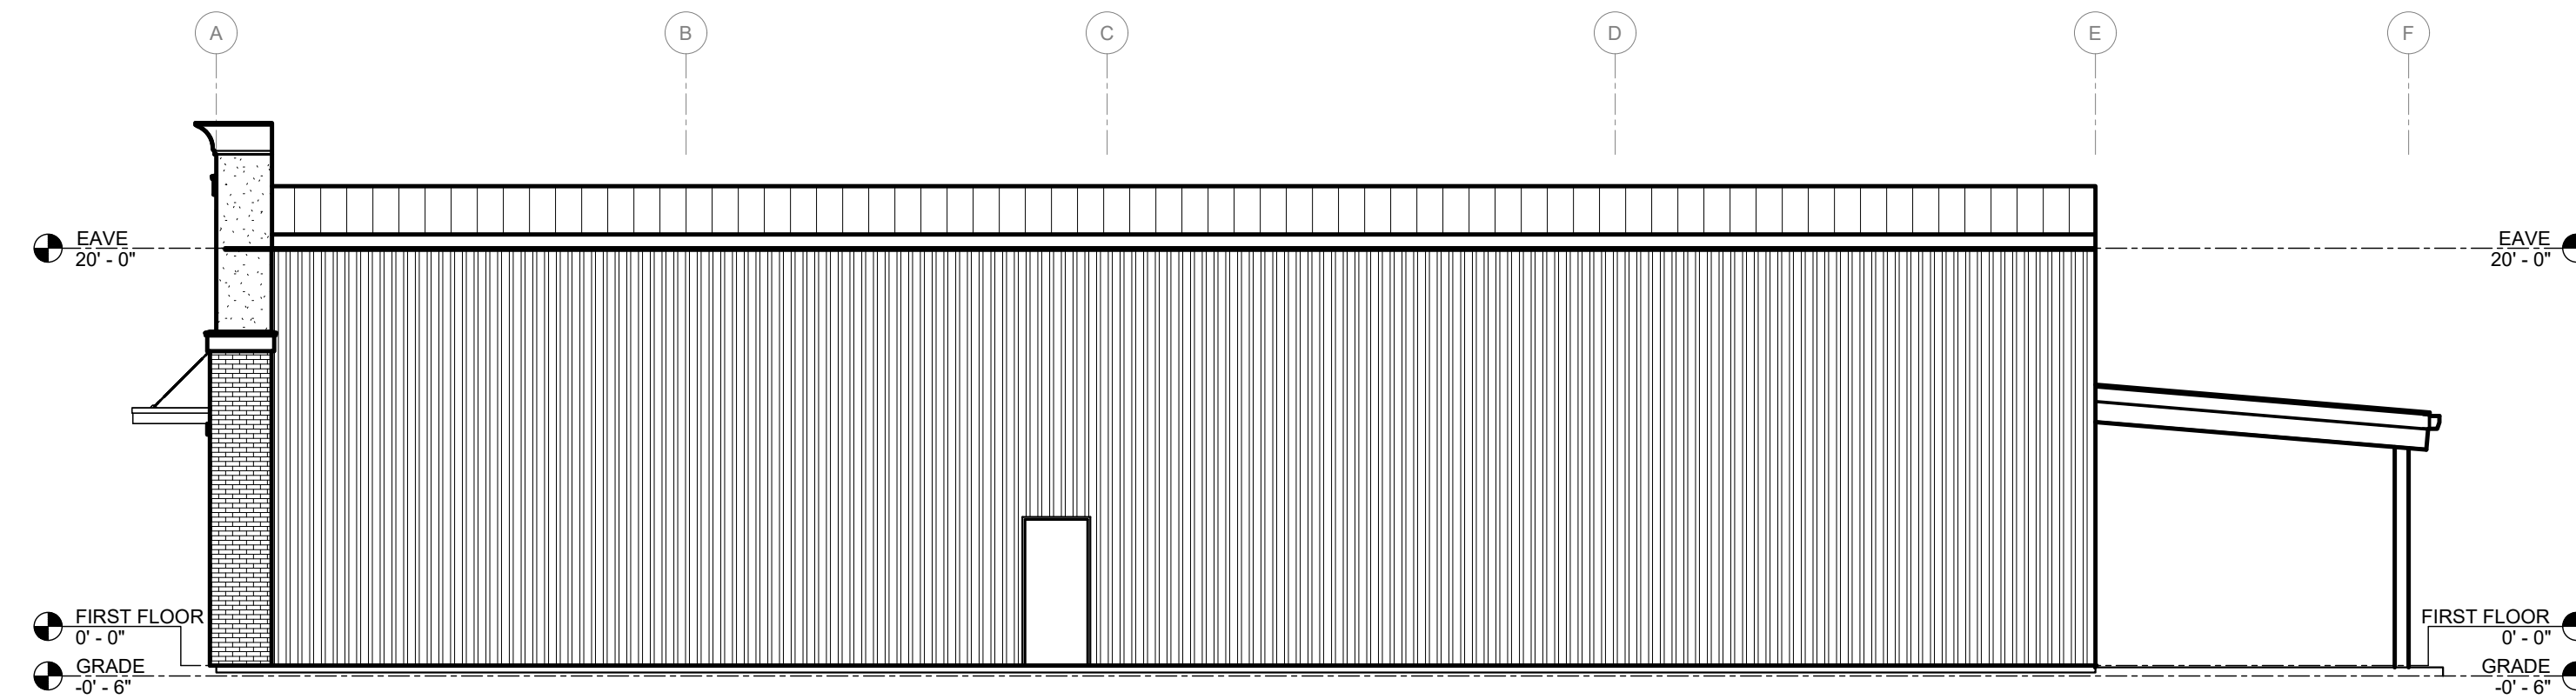

**4 SIDE ELEVATION**  
A201 SCALE 1/8" = 1'-0"

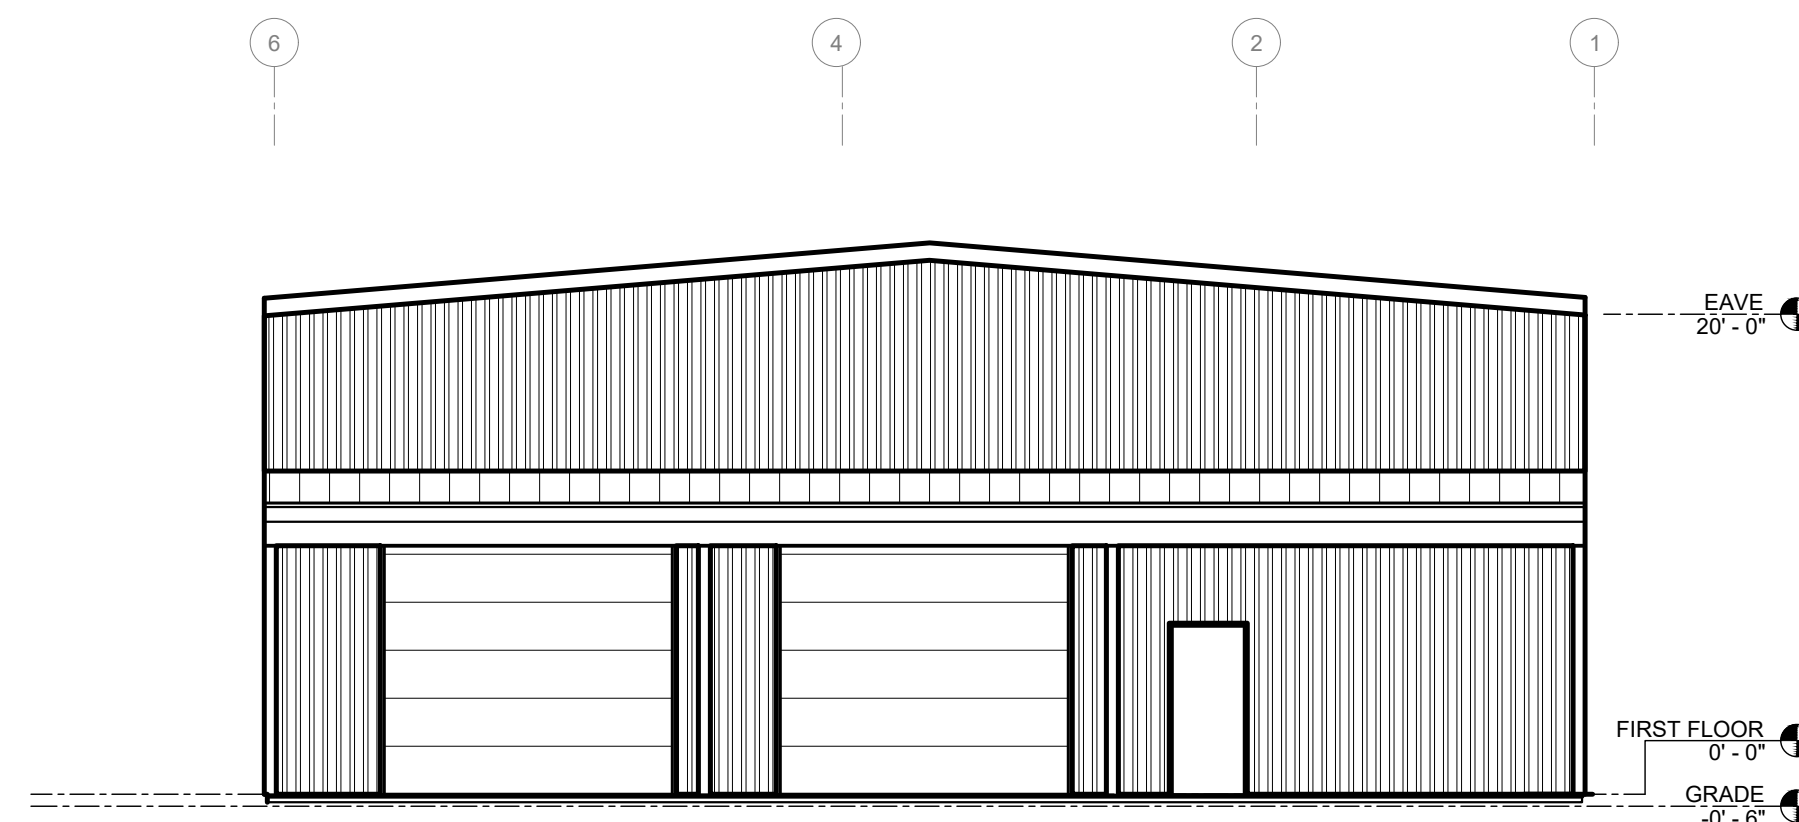

**5 REAR ELEVATION**  
A201 SCALE 1/8" = 1'-0"



FIRM SEAL

SEAL

**AMA PROPERTIES, LP**  
2135 NAD ROAD DEVELOPMENT  
NORTH CHARLESTON, SC 29406

REVISIONS

© BRENT ROBINSON, ARCHITECT  
THIS DRAWING IS THE PROPERTY OF THE ARCHITECT  
AND IS NOT TO BE REPRODUCED IN WHOLE OR IN  
PART BY ANY MEANS OR METHOD WITHOUT THE  
EXPRESS WRITTEN CONSENT OF THE ARCHITECT.  
ANY UNAUTHORIZED REPRODUCTION OR REUSE OF  
THESE DOCUMENTS WILL RESULT IN LEGAL ACTION.

PROJECT NO.  
20021

DATE  
7-28-2020

DRAWN BY  
B.ROBINSON

CHECKED BY

SHEET NO.

**A201**

PLAN & ELEVATIONS